



THESE DRAWINGS CONSTITUTE THE ORIGINAL UNPUBLISHED WORK OF PATRICK SLAYTER ARCHITECT AND MAY NOT BE DUPLICATED, REPRODUCED IN ANY WAY OR USED FOR ANY REASON WITHOUT THE WRITTEN CONSENT OF PATRICK SLAYTER ARCHITECT

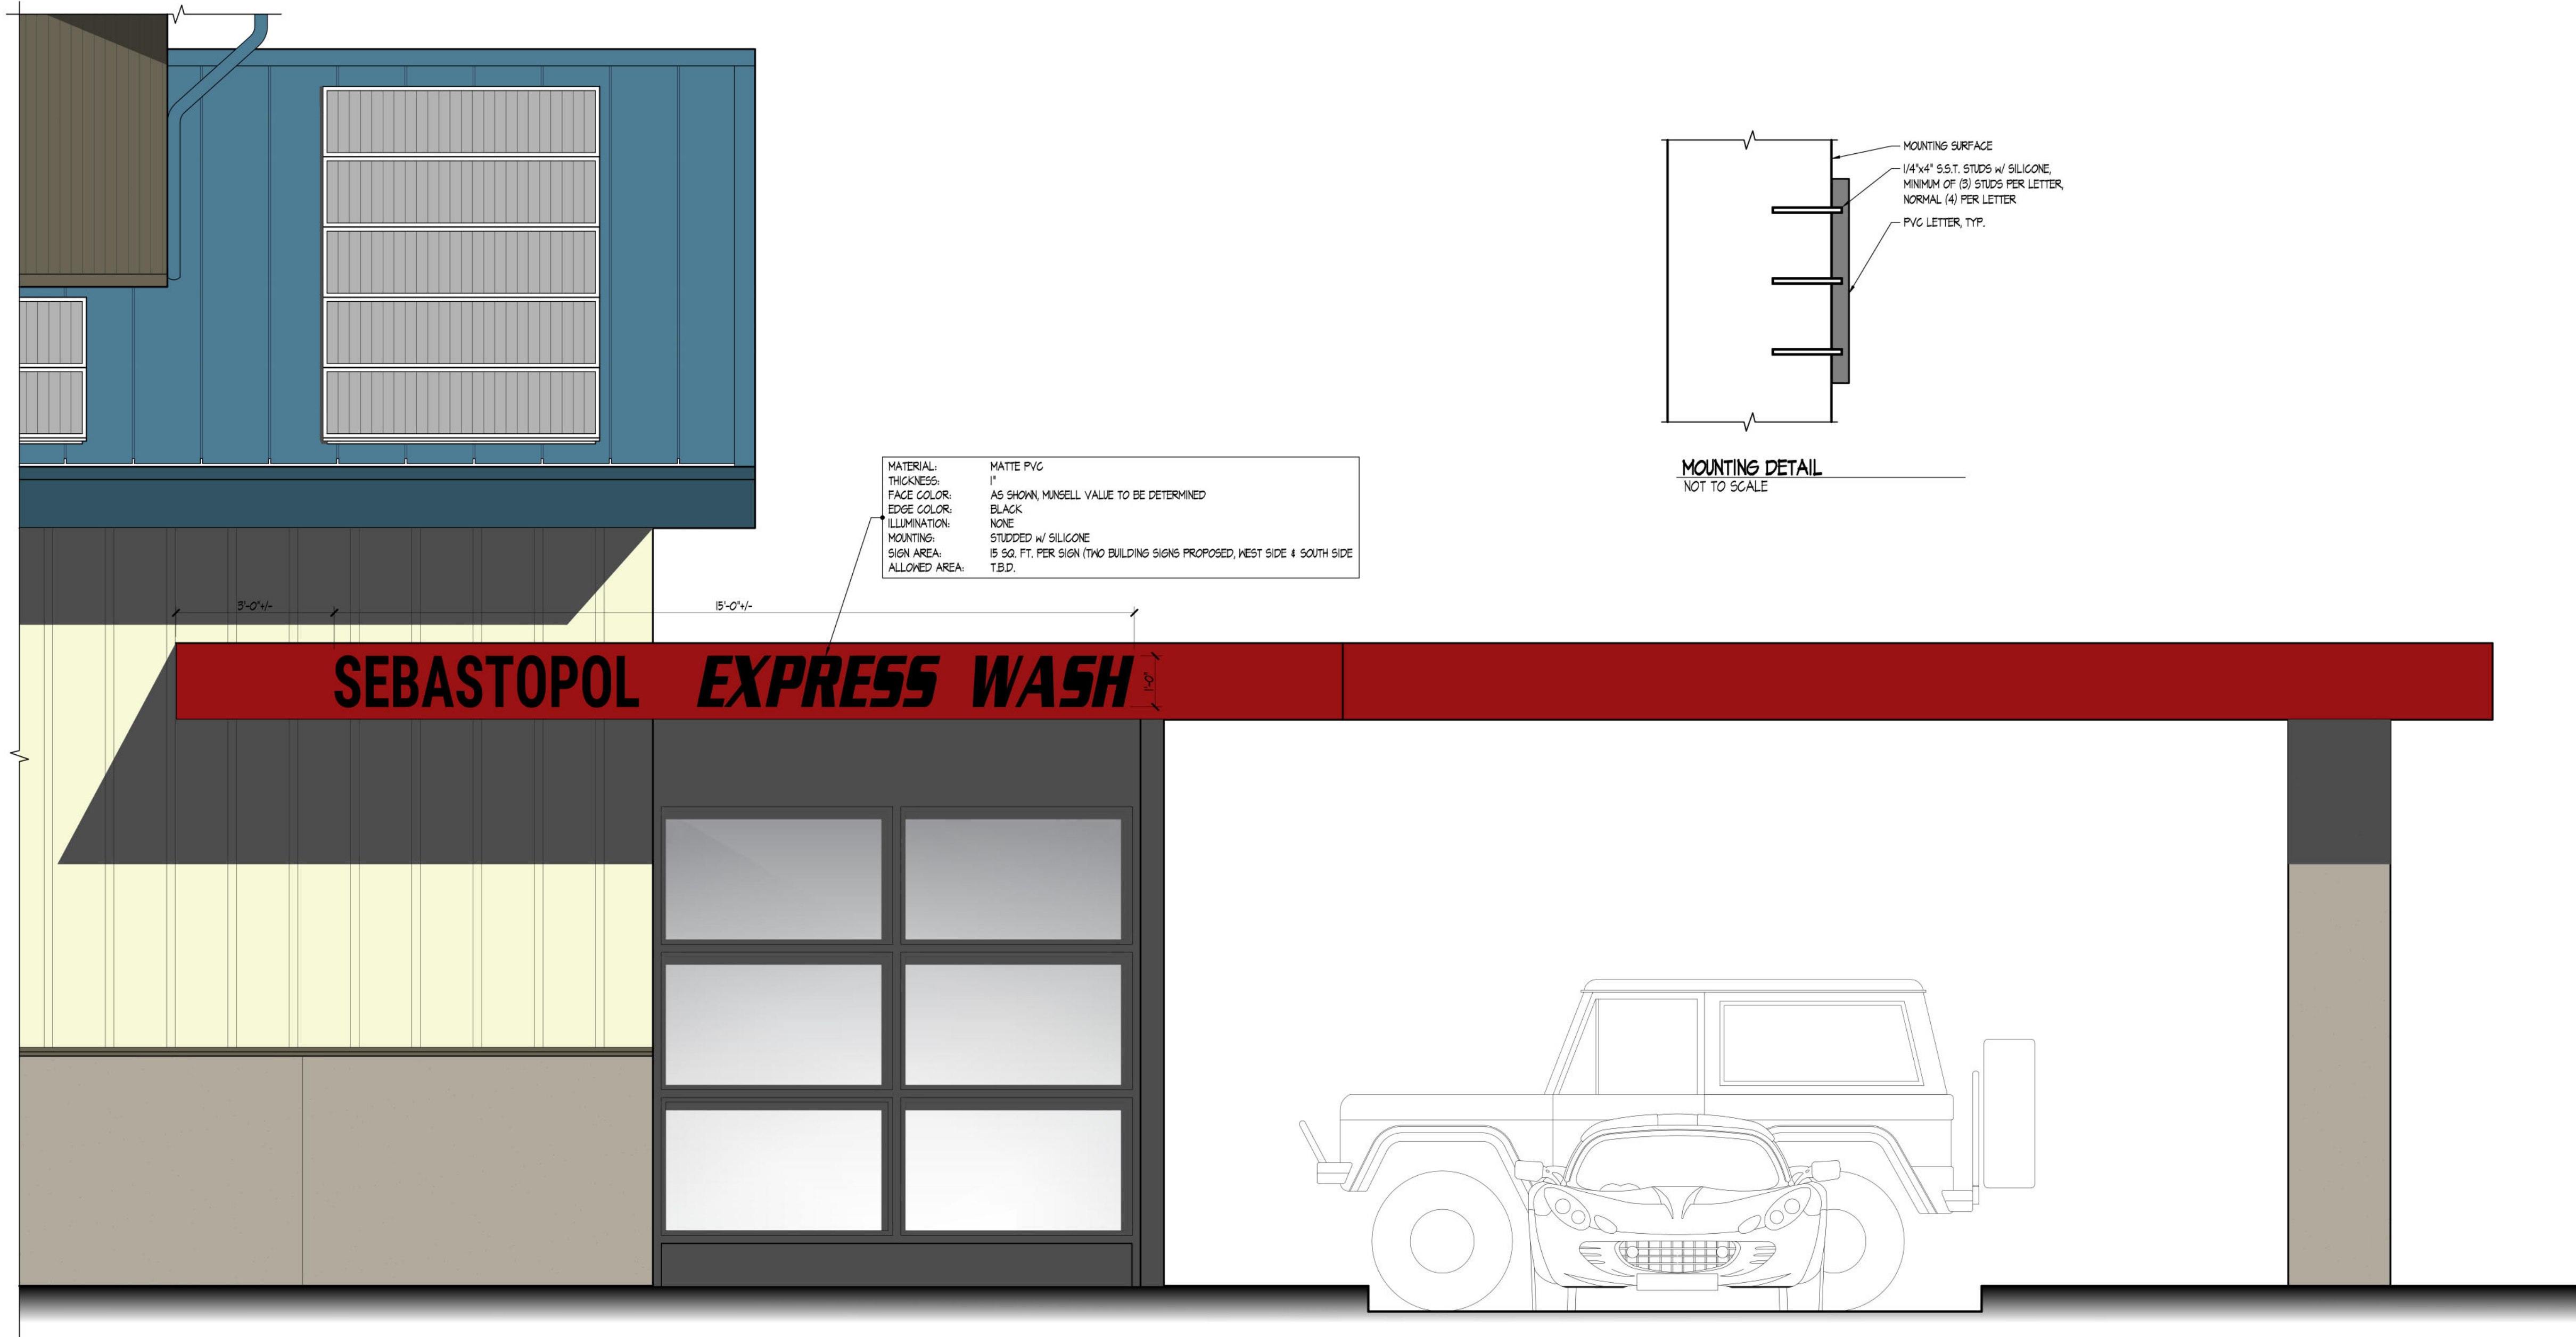


MATERIAL: MATTE PVG  
THICKNESS: 1"  
FACE COLOR: AS SHOWN, MUNSSELL VALUE TO BE DETERMINED  
EDGE COLOR: BLACK  
ILLUMINATION: NONE  
MOUNTING: STUDDER W/ SILICONE  
SIGN AREA: 15 SQ. FT. PER SIGN (TWO BUILDING SIGNS PROPOSED, WEST SIDE & SOUTH SIDE)  
ALLOWED AREA: T.B.D.

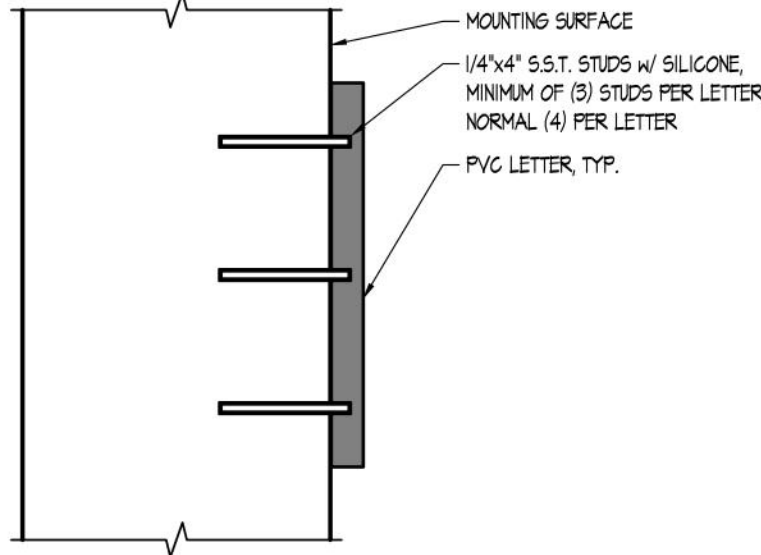

**MOUNTING DETAIL**  
NOT TO SCALE

**WEST ELEVATION**  
1/2" = 1'-0"  
SCALE IN FEET

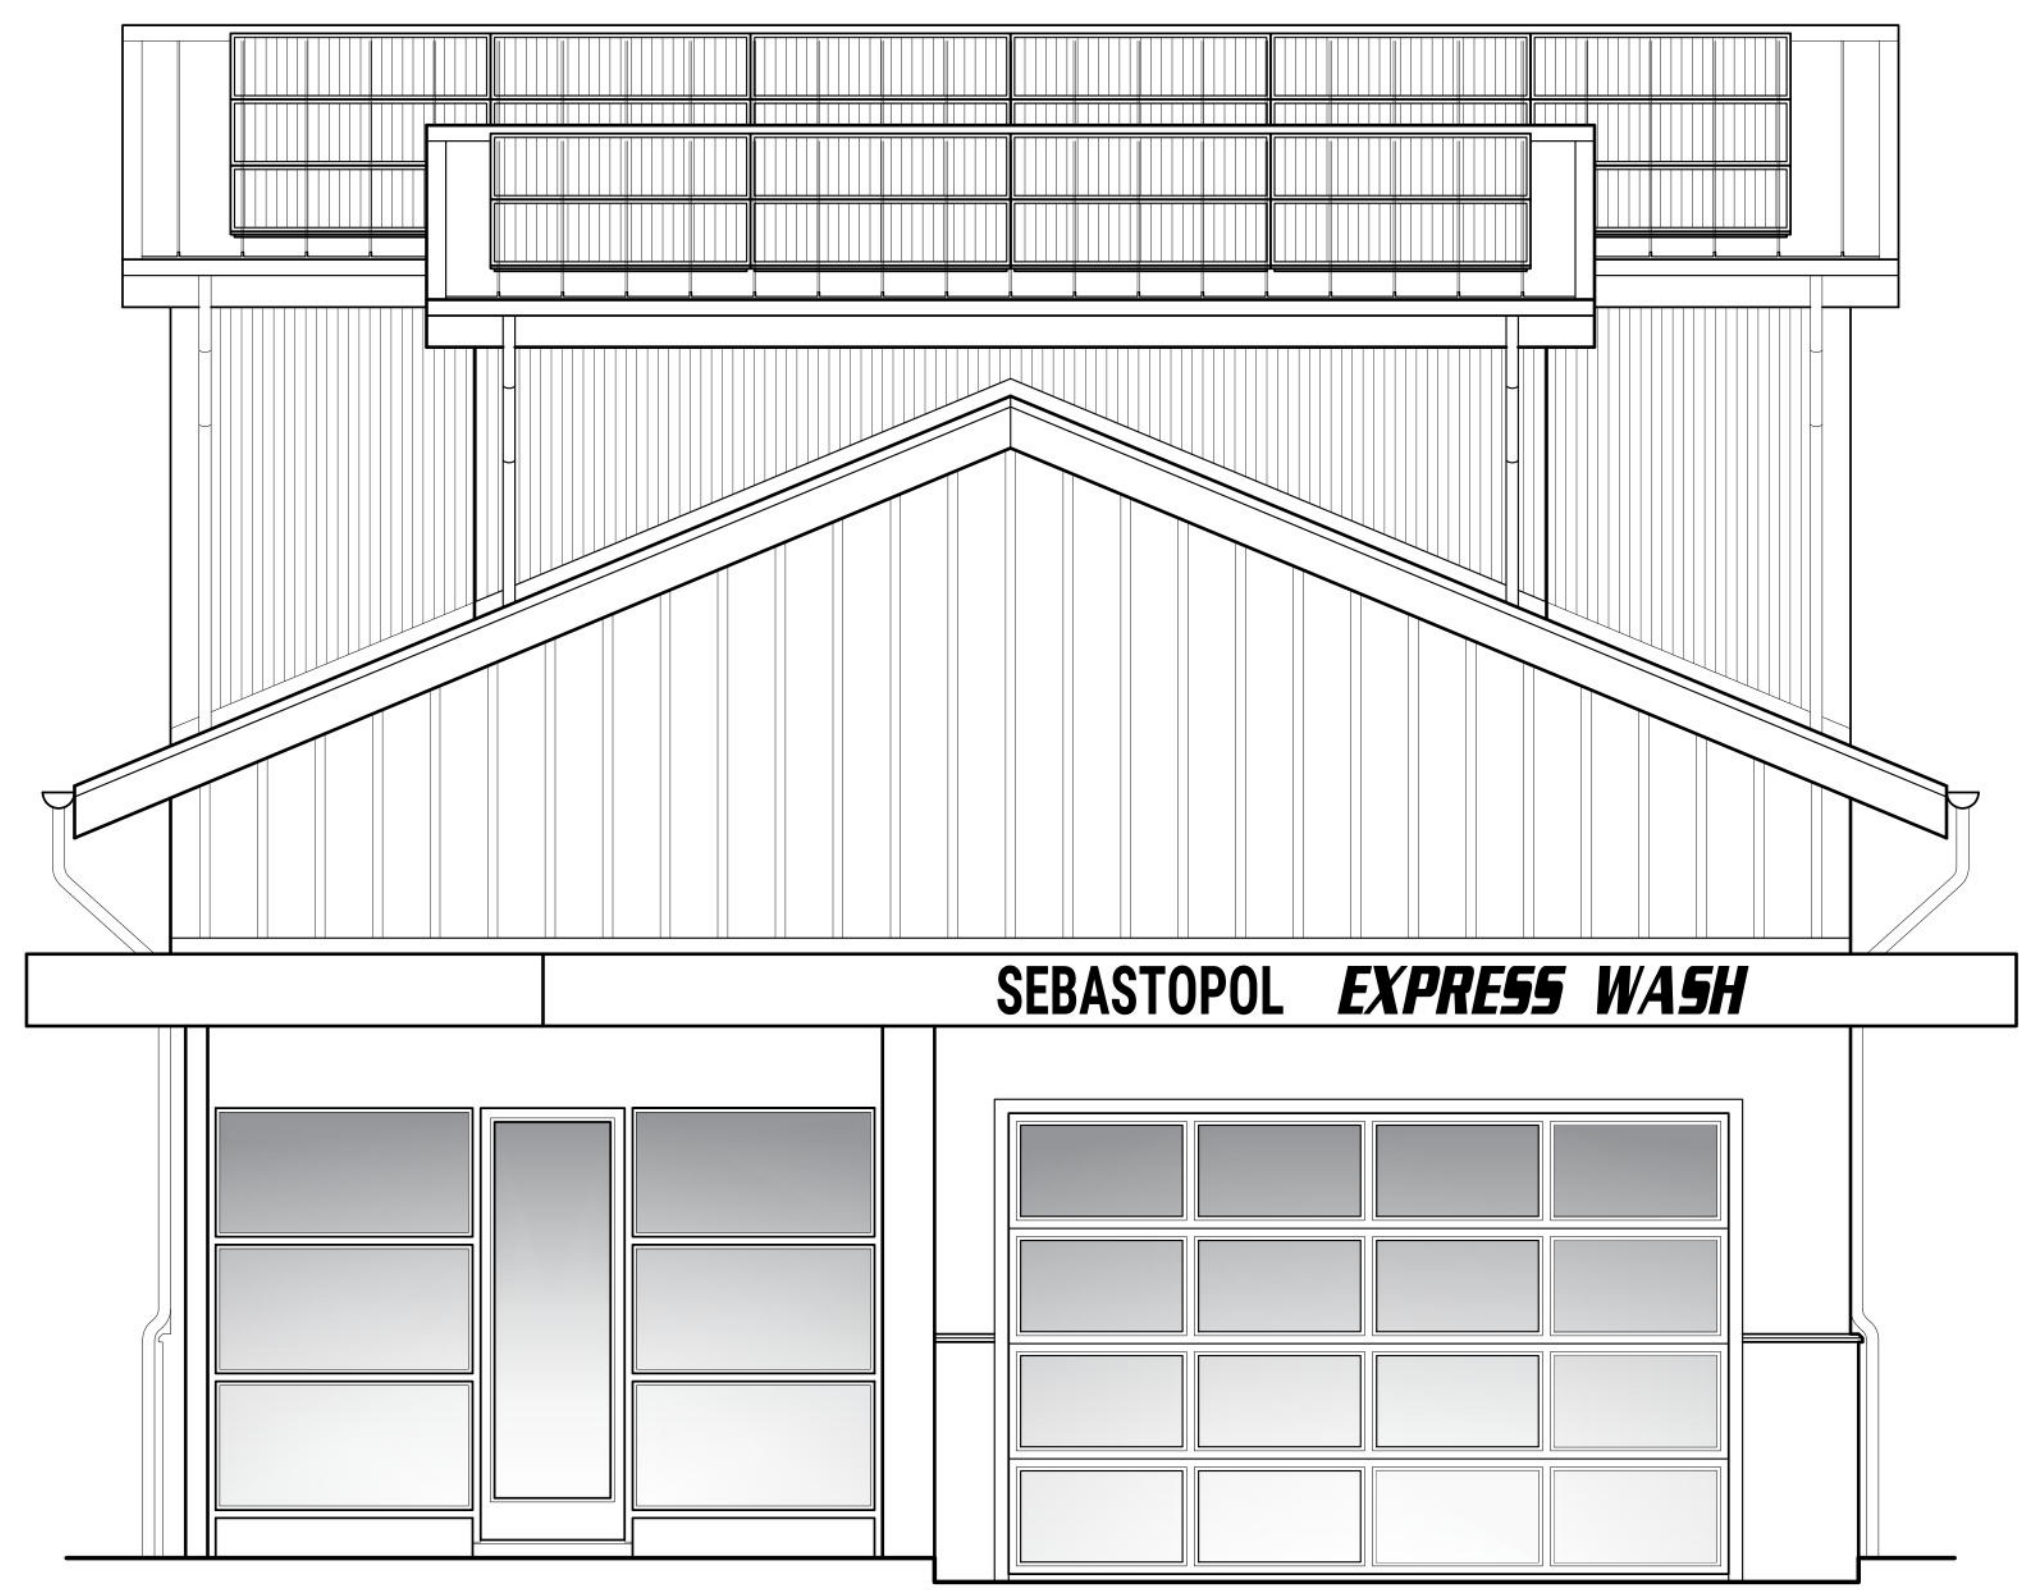

**SOUTH ELEVATION**  
1/4" = 1'-0"  
SCALE IN FEET

**PRINT DATES**  
DESIGN REVIEW APPLICATION 04/28/23

**REVISIONS**

**SEBASTOPOL EXPRESS WASH**  
6809 SEBASTOPOL AVENUE  
SEBASTOPOL, CALIFORNIA 95472  
PROPOSED NEW CARWASH FACILITY


PROJECT NUMBER 17-02  
COPYRIGHT 2023  
SHEET NUMBER





THESE DRAWINGS CONSTITUTE THE ORIGINAL UNPUBLISHED WORK OF PATRICK SLAYTER ARCHITECT AND MAY NOT BE DUPLICATED, REPRODUCED IN ANY WAY OR USED FOR ANY REASON WITHOUT THE WRITTEN CONSENT OF PATRICK SLAYTER ARCHITECT

PATRICK  
SLAYTER  
ARCHITECT

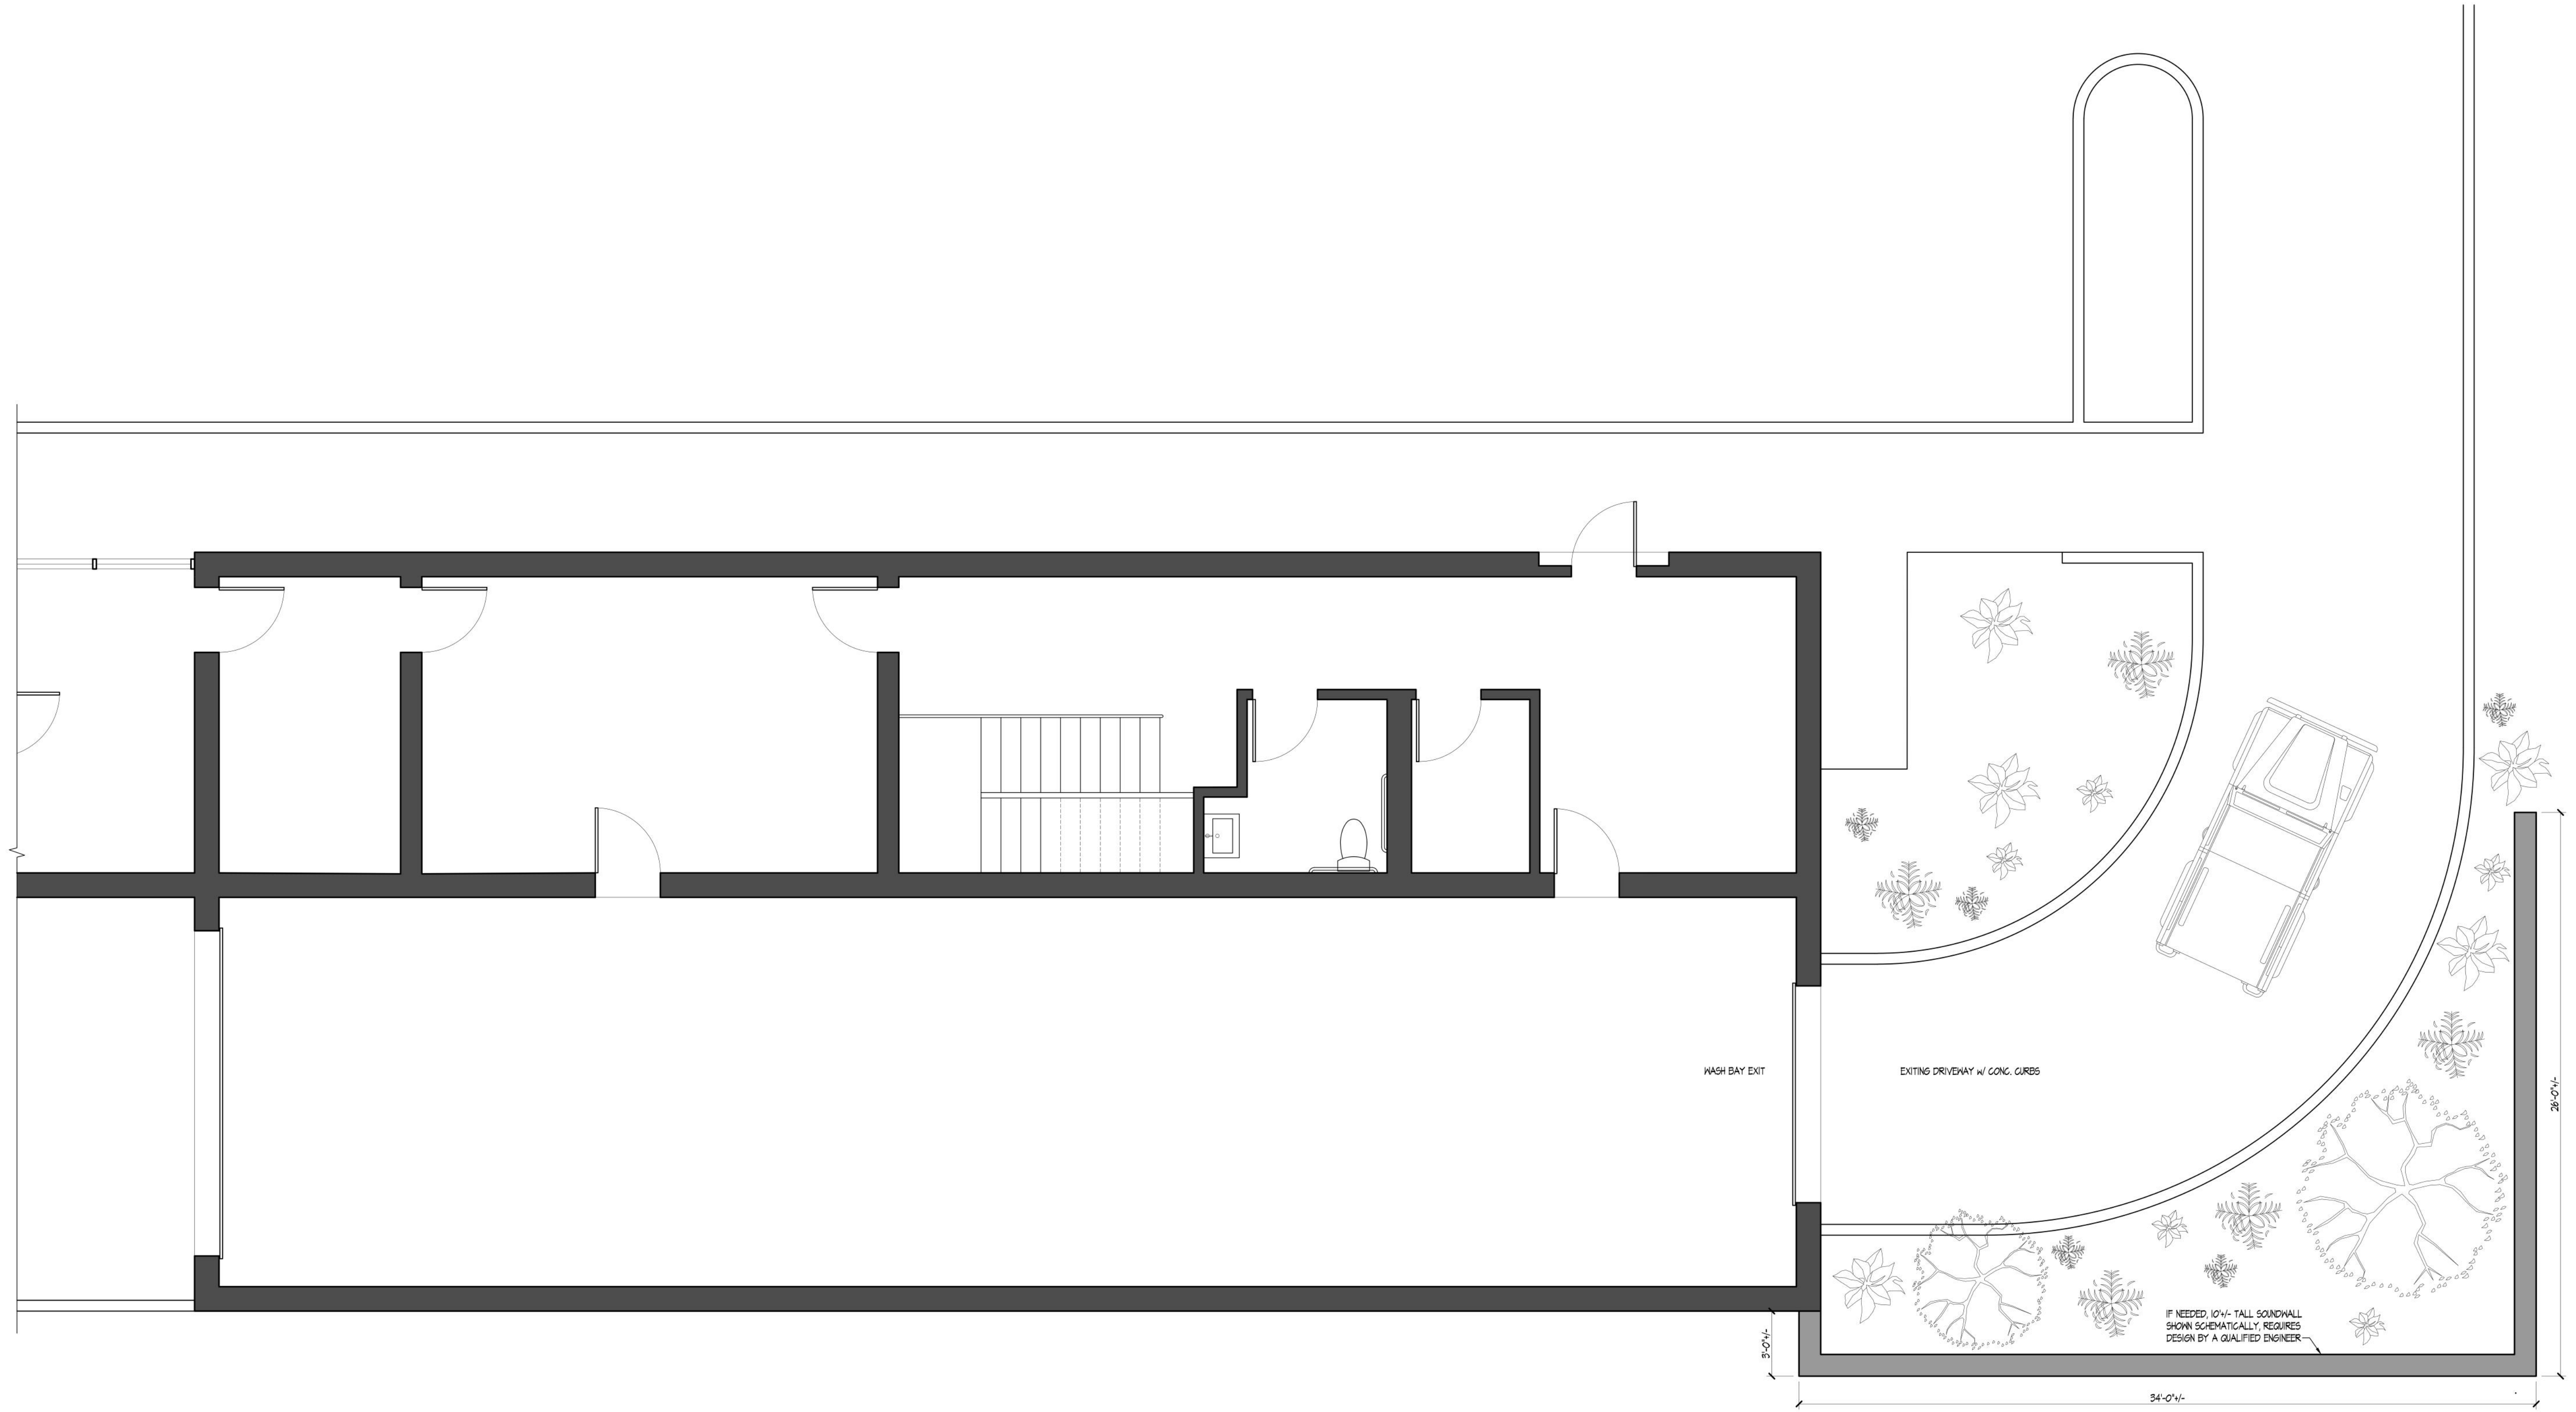POST OFFICE BOX 941  
SEBASTOPOL  
CALIFORNIA 95473  
707 . 829 . 9090





**FIRST FLOOR PLAN**  
 1/4" = 1'-0"  
 SCALE IN FEET

**PRINT DATES**  
 DESIGN REVIEW APPLICATION 04/28/23

**REVISIONS**

**SEBASTOPOL EXPRESS WASH**  
 6809 SEBASTOPOL AVENUE  
 SEBASTOPOL, CALIFORNIA 95472  
 PROPOSED NEW CARWASH FACILITY

PROJECT NUMBER 17-02  
 COPYRIGHT 2023  
 SHEET NUMBER


**DESIGN REVIEW A4.04**  
 OF 19 SHEETS



THESE DRAWINGS CONSTITUTE THE ORIGINAL UNPUBLISHED WORK OF PATRICK SLAYTER ARCHITECT AND MAY NOT BE DUPLICATED, REPRODUCED IN ANY WAY OR USED FOR ANY REASON WITHOUT THE WRITTEN CONSENT OF PATRICK SLAYTER ARCHITECT

PATRICK  
SLAYTER  
ARCHITECT


POST OFFICE BOX 941  
SEBASTOPOL  
CALIFORNIA 95473  
707 . 829 . 9090

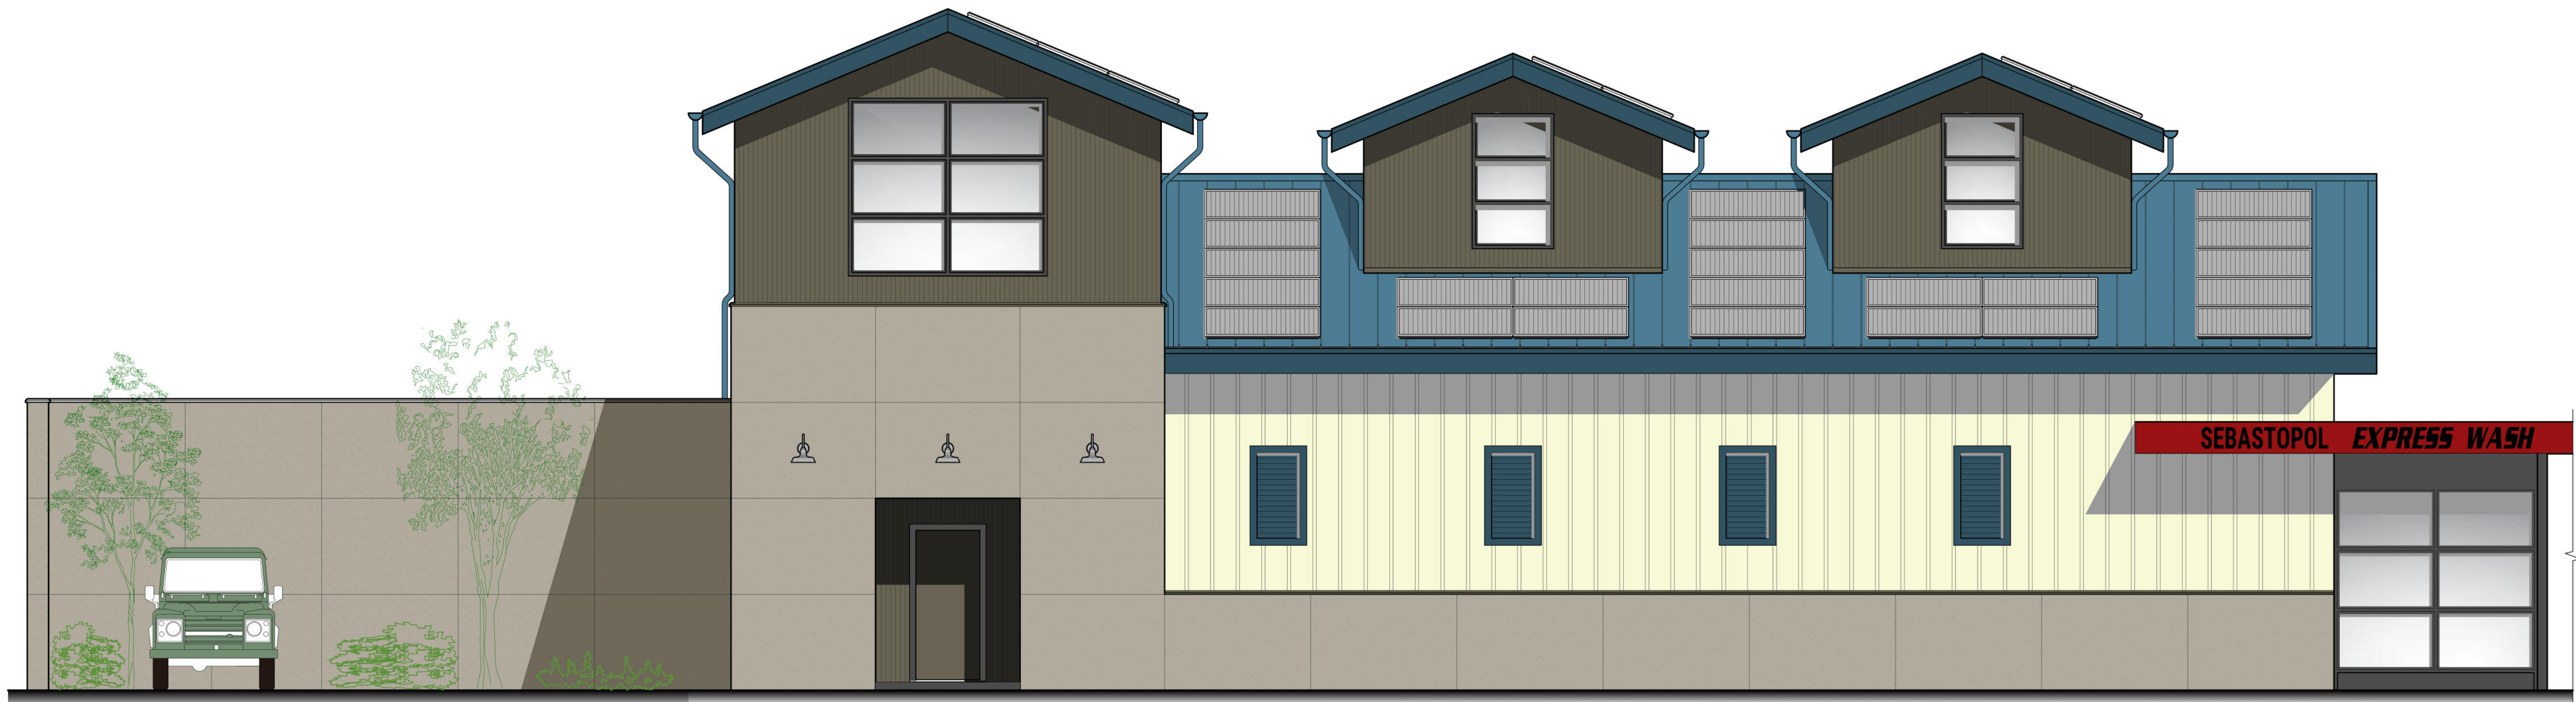

IF NEEDED, 10'-0" TALL SOUNDWALL SHOWN SCHEMATICALLY, REQUIRES DESIGN BY A QUALIFIED ENGINEER

EAST ELEVATION  
1/8" = 1'-0"


2 4 8 16 32  
SCALE IN FEET

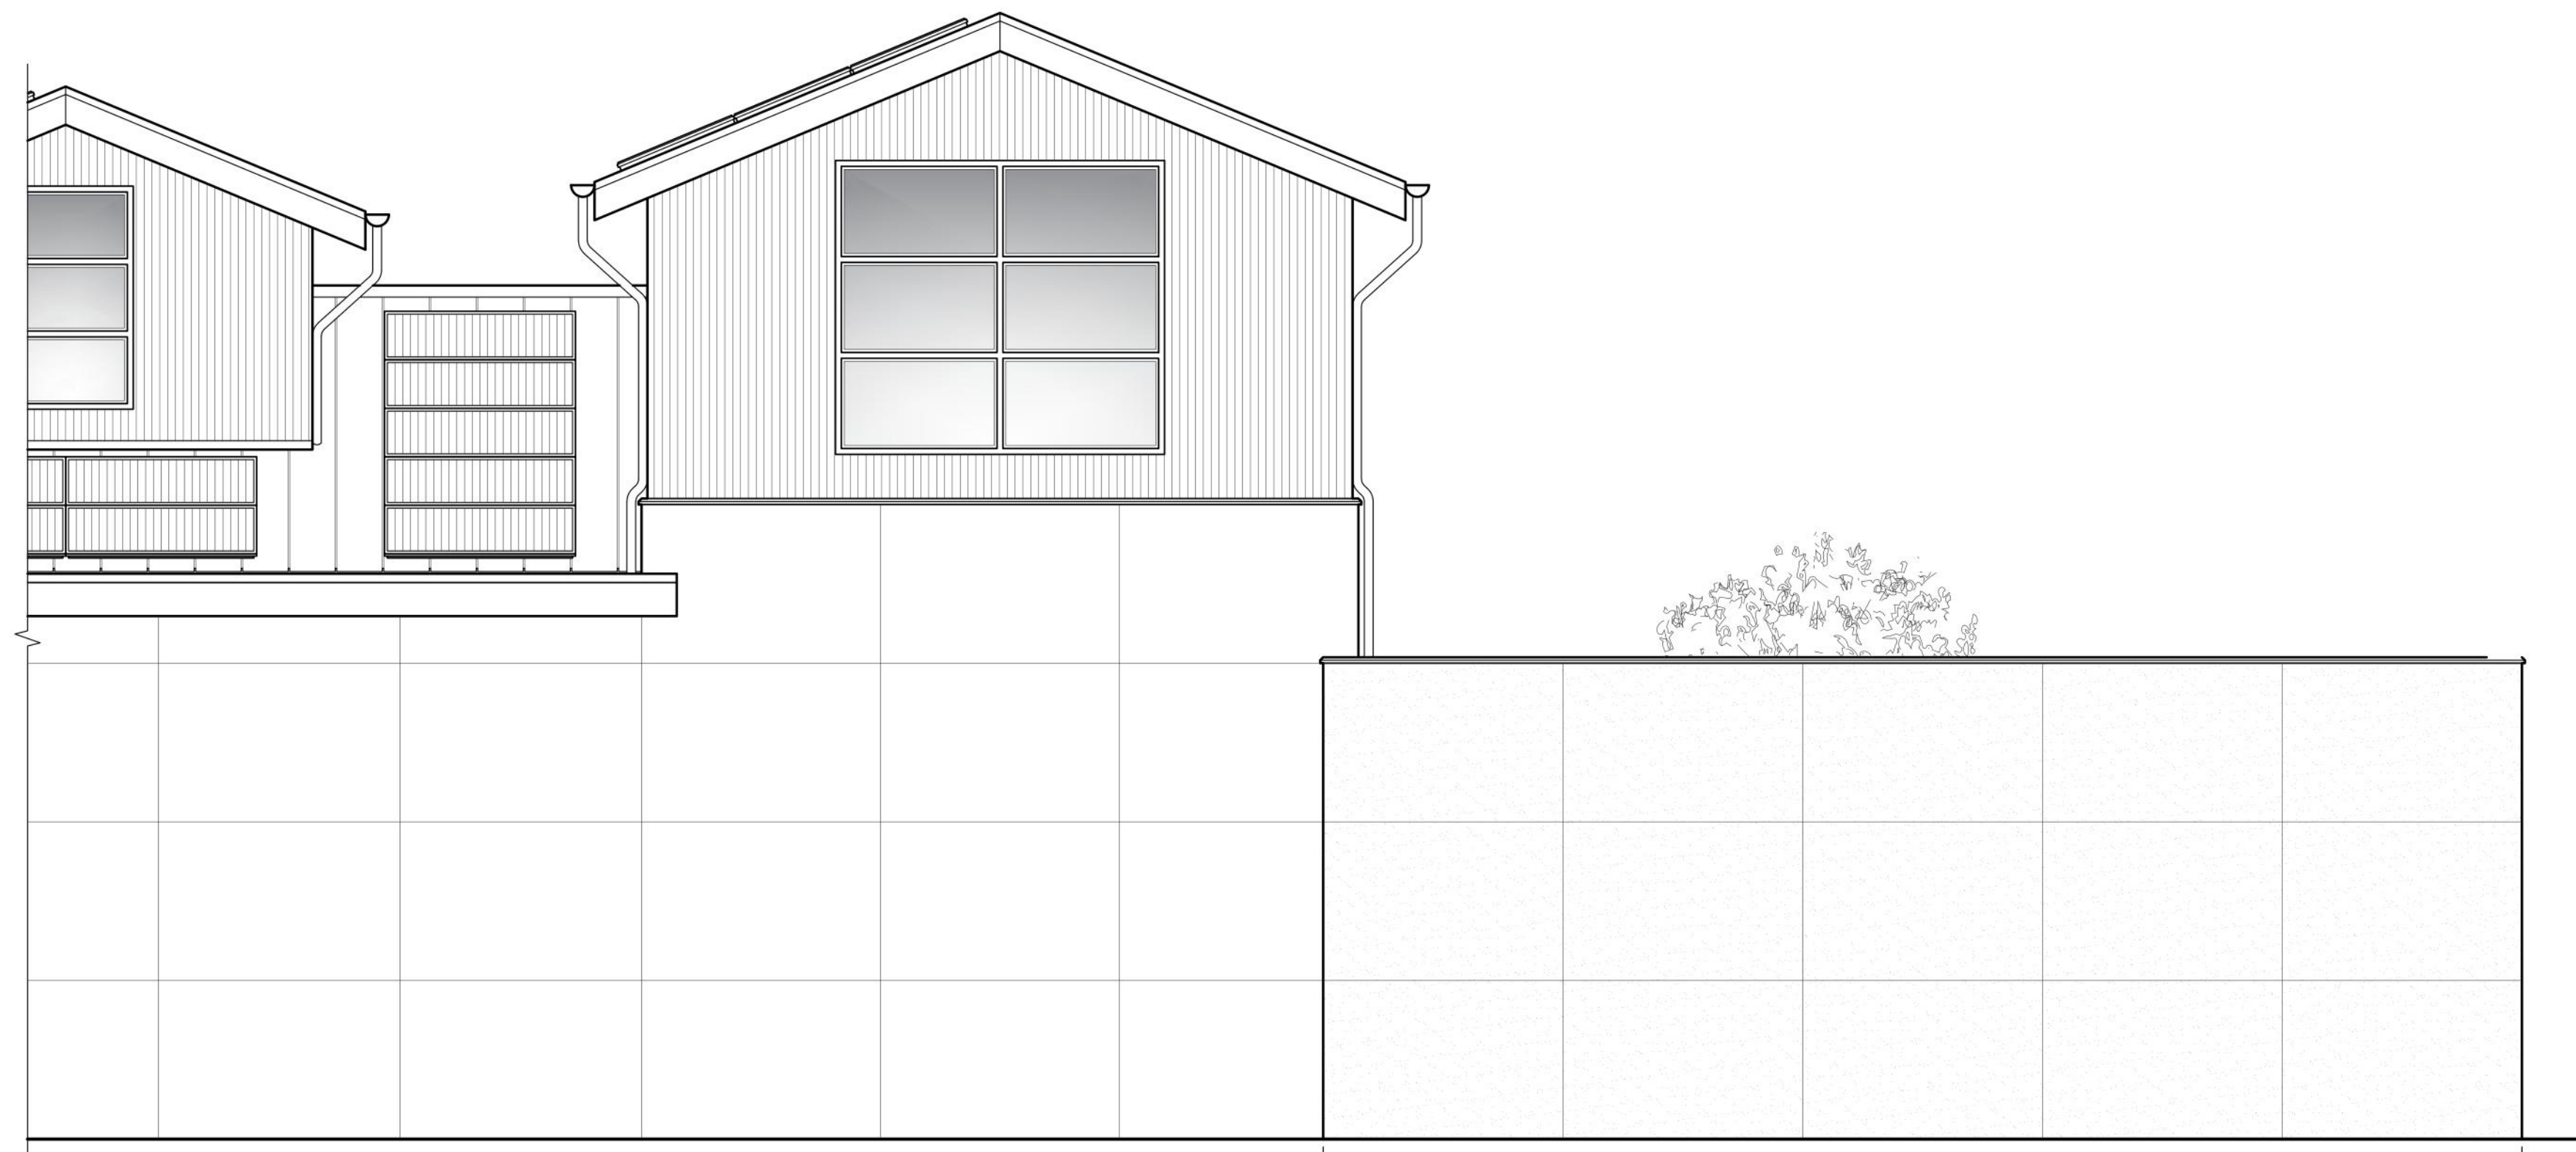

IF NEEDED, 10'-0" TALL SOUNDWALL SHOWN SCHEMATICALLY, REQUIRES DESIGN BY A QUALIFIED ENGINEER

WEST ELEVATION  
1/8" = 1'-0"

2 4 8 16 32  
SCALE IN FEET

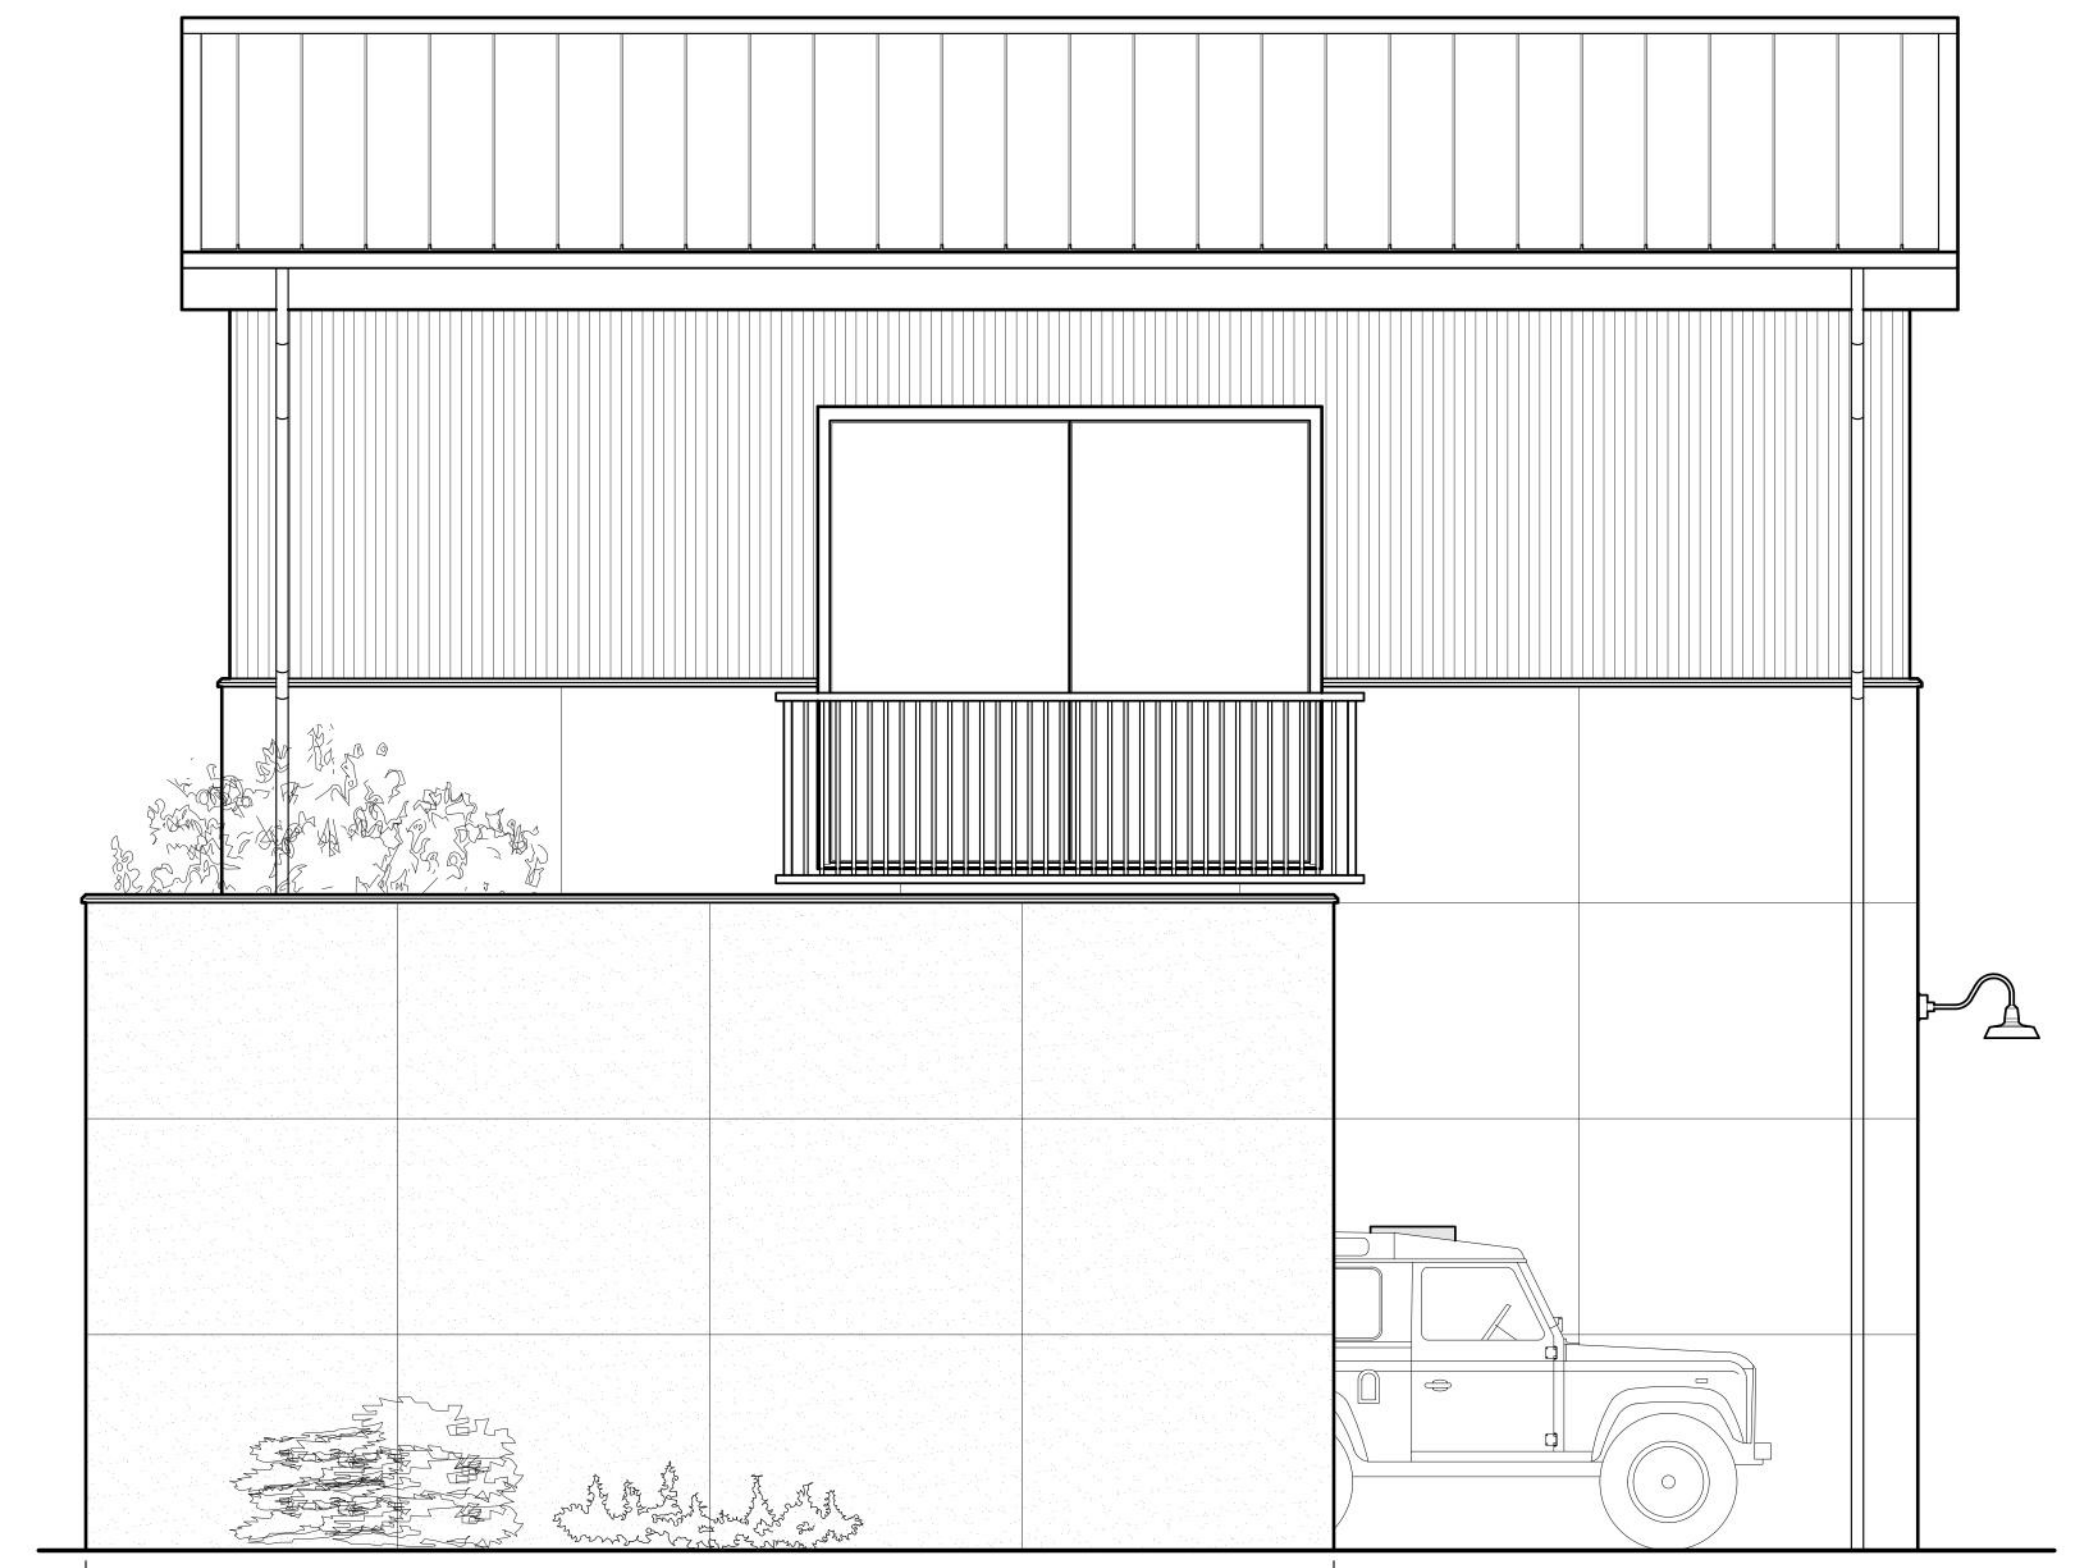

IF NEEDED, 10'-0" TALL SOUNDWALL SHOWN SCHEMATICALLY, REQUIRES DESIGN BY A QUALIFIED ENGINEER

NORTH ELEVATION  
1/8" = 1'-0"

2 4 8 16 32  
SCALE IN FEET

PRINT DATES  
DESIGN REVIEW APPLICATION 04/28/23

REVISIONS

SEBASTOPOL EXPRESS WASH  
6809 SEBASTOPOL AVENUE  
SEBASTOPOL, CALIFORNIA 95472  
PROPOSED NEW CARWASH FACILITY

PROJECT NUMBER 17-02  
COPYRIGHT 2023  
SHEET NUMBER

DESIGN REVIEW **A4.05**  
OF 19 SHEETS