

PROJECT/CLIENT NAME

Ives Park Improvements

7400 Willow St
Sebastopol, CA 95472

PROJECT NUMBER

20003A

CONSULTANT

SUBMITTAL

100% Design Development

DATE

July 14 2020


REVISIONS

No.	Date	Description
1	XX-XX-XXXX	XXXXXXXXXXXXXXXXXXXX

REGISTRATION AND SIGNATURE

NOT FOR CONSTRUCTION

SCALE

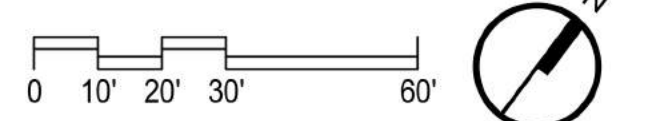

SHEET TITLE


SITE PLAN

DRAWN BY: PF, CA

CHECKED BY: DN

L-101

Date Plotted: 7/9/2020 10:26 AM

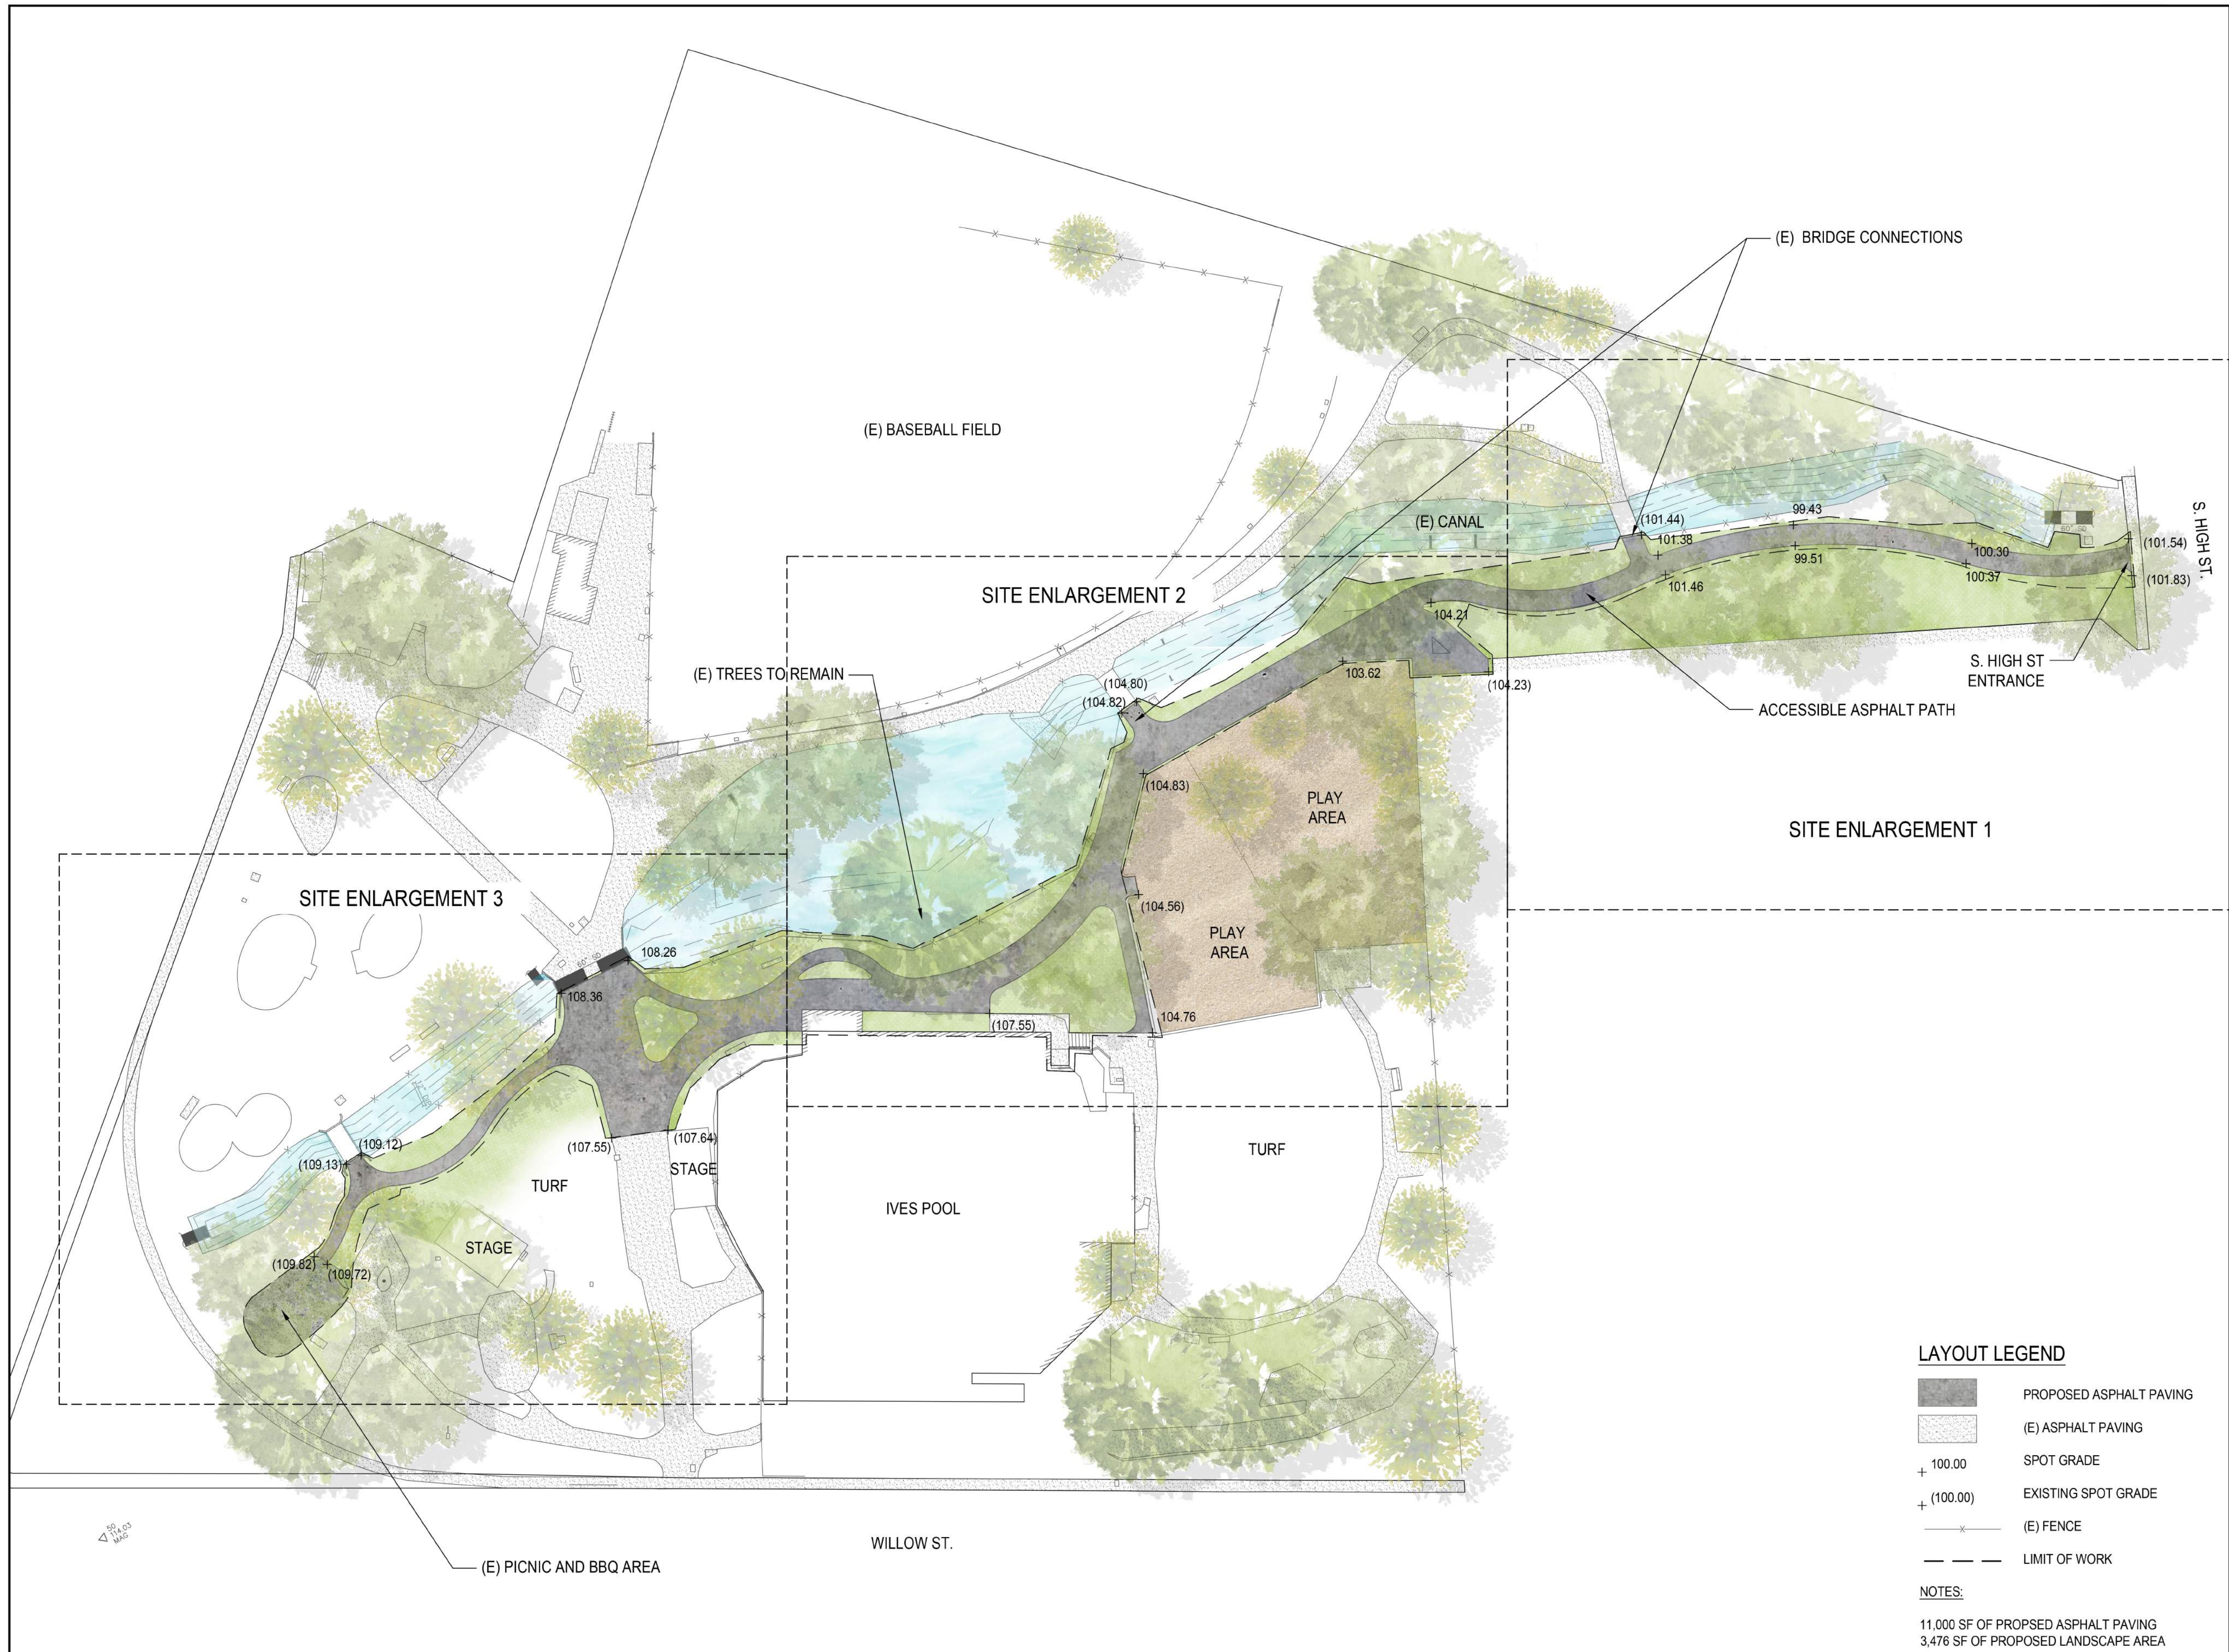

LAYOUT LEGEND

- PROPOSED ASPHALT PAVING
- (E) ASPHALT PAVING
- + 100.00 SPOT GRADE
- + (100.00) EXISTING SPOT GRADE
- x- (E) FENCE
- - - - - LIMIT OF WORK

NOTES:

11,000 SF OF PROPOSED ASPHALT PAVING
3,476 SF OF PROPOSED LANDSCAPE AREA