


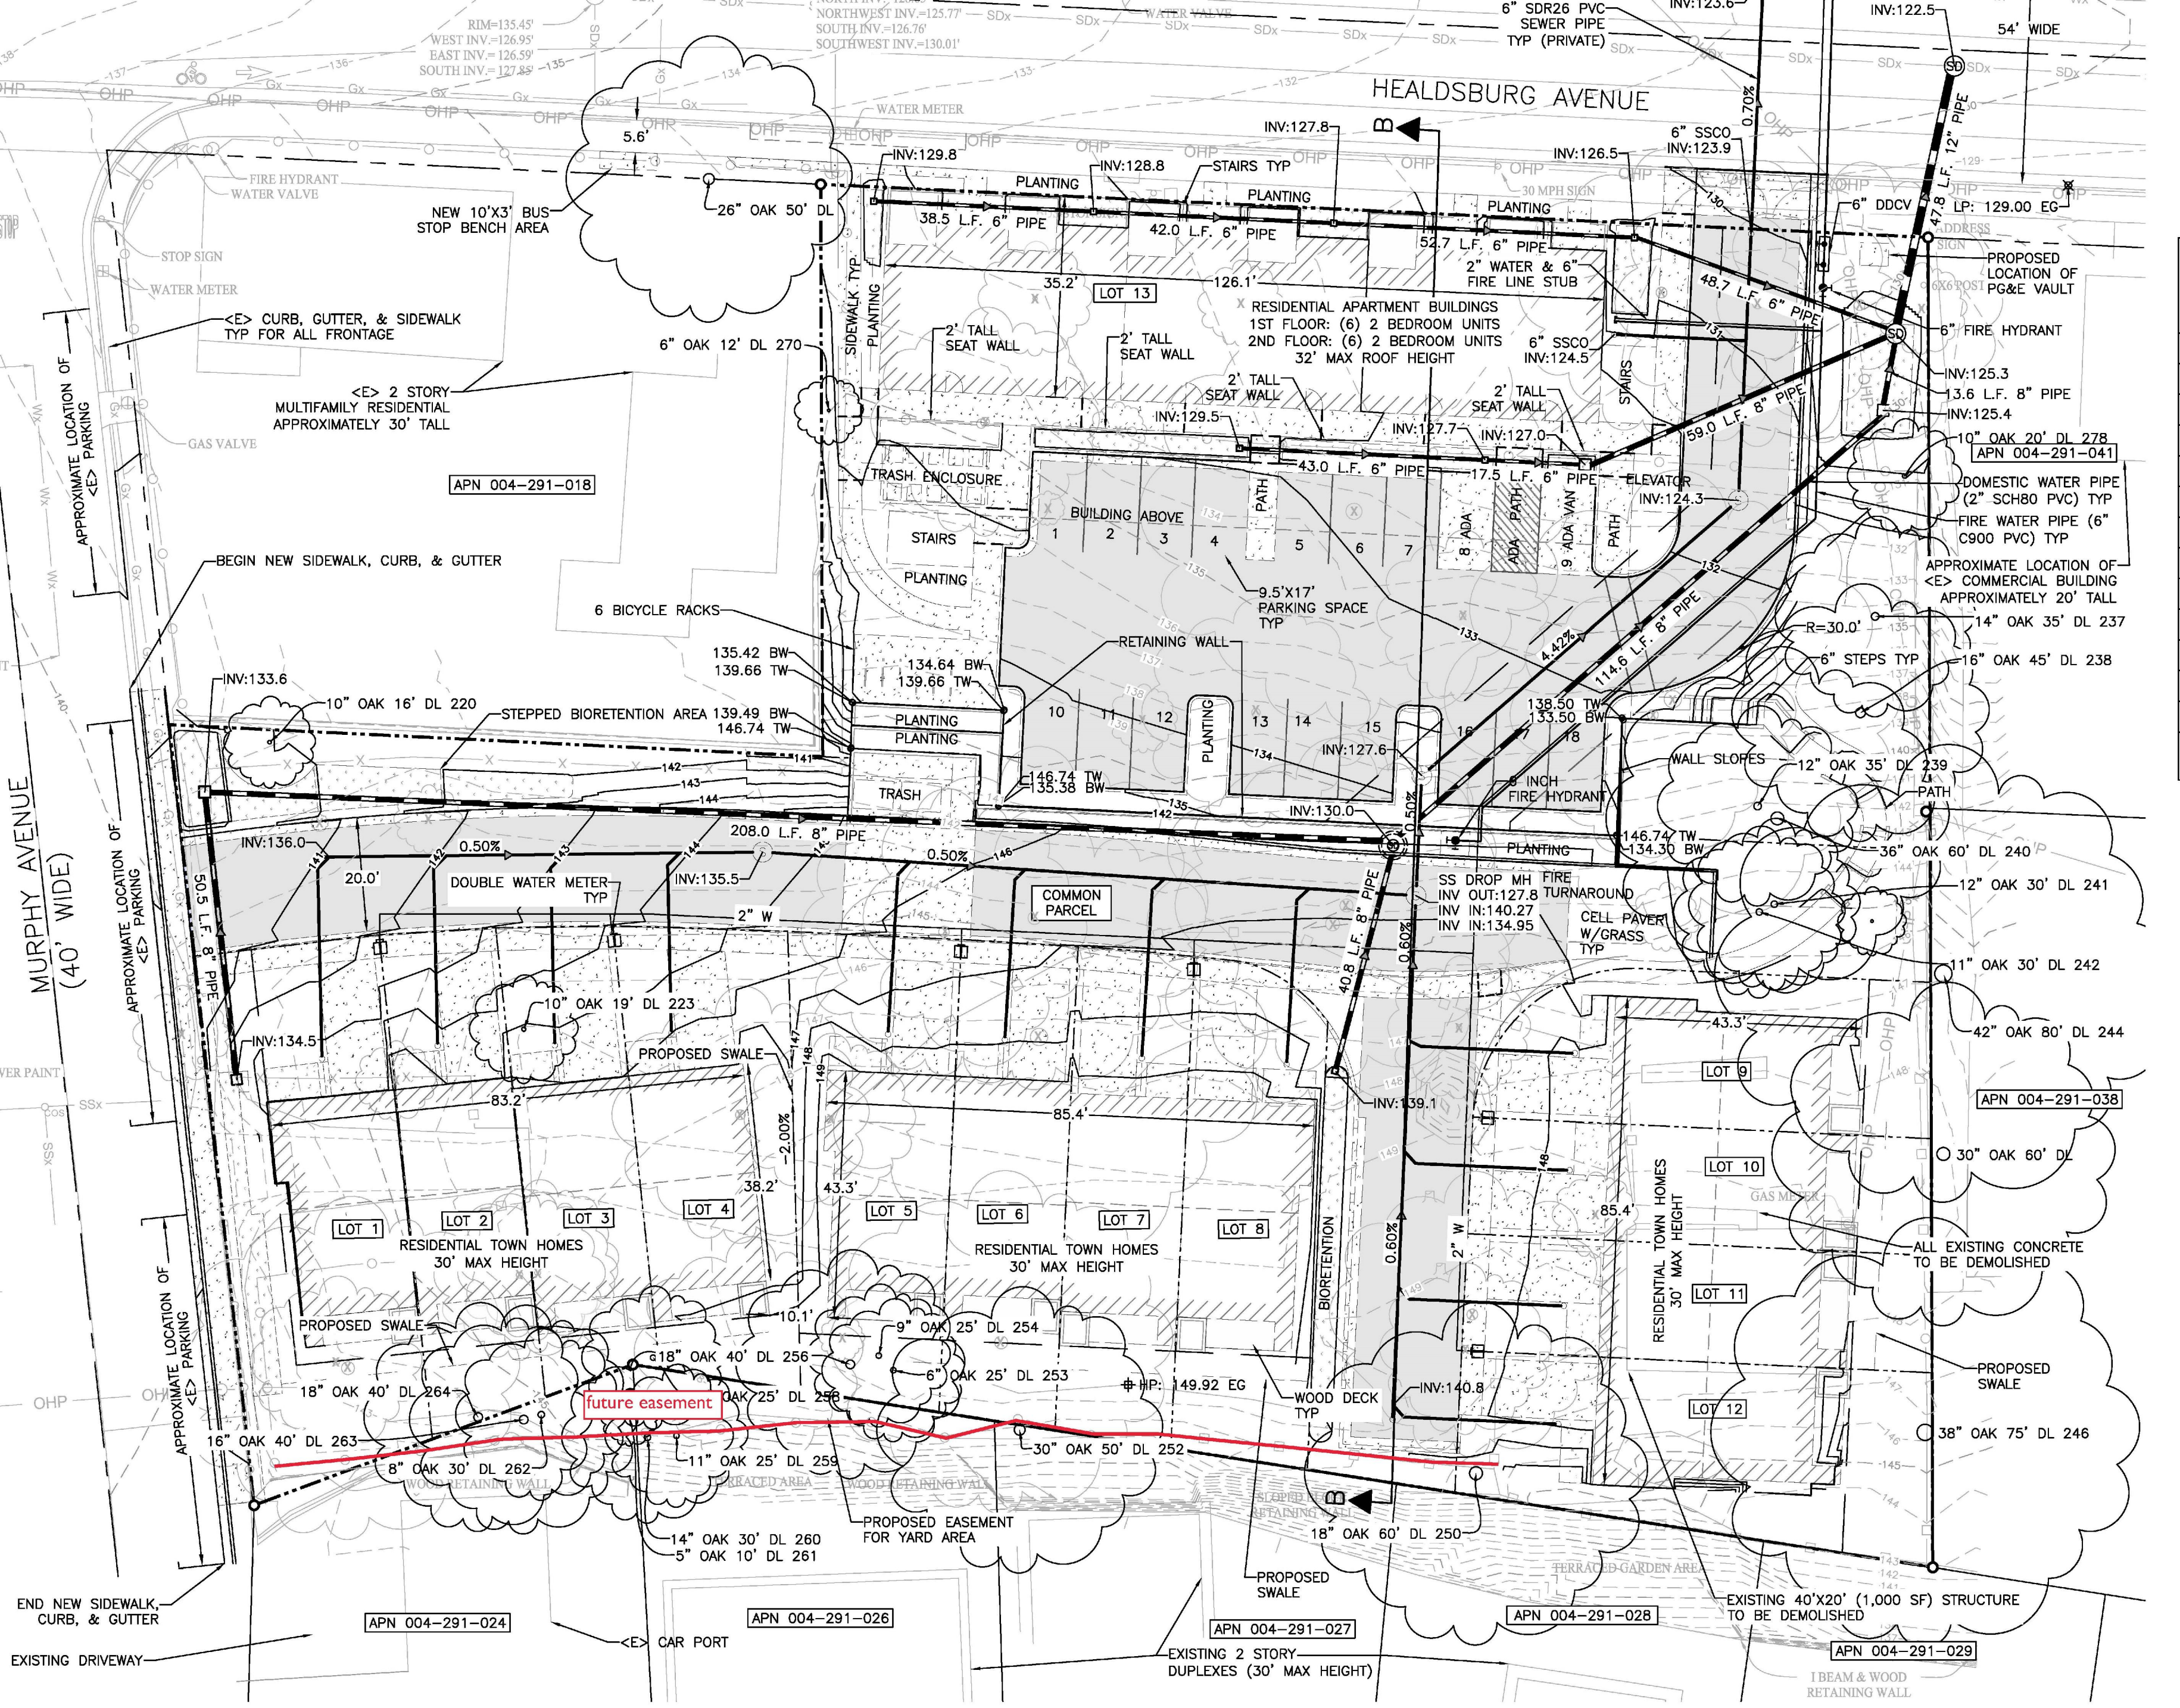

MURPHY AVENUE
(40' WIDE)

HEALDSBURG AVENUE

END NEW SIDEWALK,
CURB, & GUTTER

EXISTING DRIVEWAY

<E> CURB, GUTTER, & SIDEWALK
TYP FOR ALL FRONTAGE

<E> 2 STORY
MULTIFAMILY RESIDENTIAL
APPROXIMATELY 30' TALL

APN 004-291-018

BEGIN NEW SIDEWALK, CURB, & GUTTER

6 BICYCLE RACKS

STEPPED BIORETENTION AREA

DOUBLE WATER METER
TYP

PROPOSED SWALE

LOT 1 LOT 2 LOT 3
RESIDENTIAL TOWN HOMES
30' MAX HEIGHT

PROPOSED SWALE

16" OAK 40' DL 263
8" OAK 30' DL 262

future easement

11" OAK 25' DL 259
14" OAK 30' DL 260
5" OAK 10' DL 261

PROPOSED EASEMENT
FOR YARD AREA

APN 004-291-024

APN 004-291-026

<E> CAR PORT

EXISTING 2 STORY
DUPLEXES (30' MAX HEIGHT)

APN 004-291-027

APN 004-291-028

EXISTING 40'X20' (1,000 SF) STRUCTURE
TO BE DEMOLISHED

APN 004-291-029

I BEAM & WOOD
RETAINING WALL

ALL EXISTING CONCRETE
TO BE DEMOLISHED

PROPOSED SWALE

RESIDENTIAL TOWN HOMES
30' MAX HEIGHT

LOT 9

LOT 10

LOT 11

LOT 12

LOT 6 LOT 7
RESIDENTIAL TOWN HOMES
30' MAX HEIGHT

LOT 5

LOT 4



















